
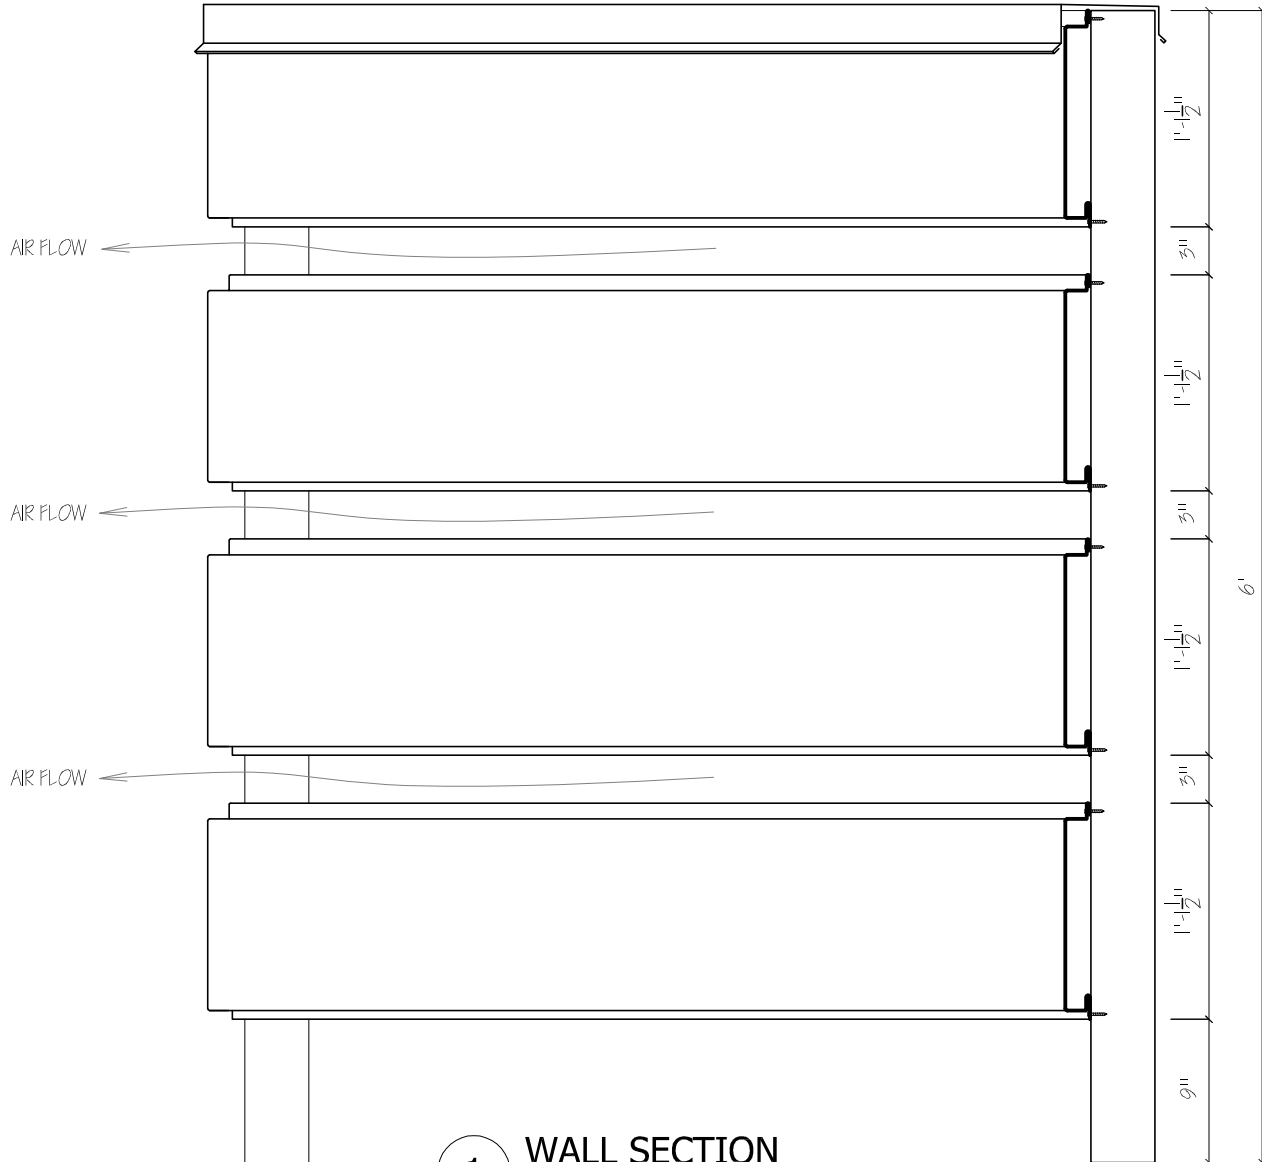


LM3000 PANEL PROFILE : 1.5" x 12"

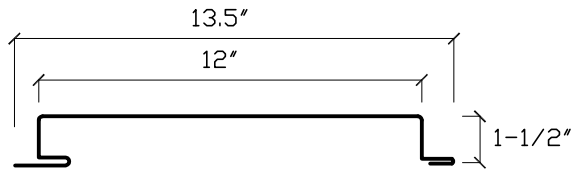

1 WALL SECTION
NTS

LAM METAL CONTRACTING LTD.			6962 Buller Avenue, Burnaby BC V5J 4S3 Phone: 604-430-3233 Fax: 604-430-2028	
PROJECT:			LOCATION:	
REVISION	DESCRIPTION	DATE	SCALE: NTS	DRAWING NO.: LVR-02
			DATE: 29-Jun-07	
			DRAWN BY: VT	
			All Dimensions To Be Verified On Site	