



1 **SLOPE APPLICATION**
NTS

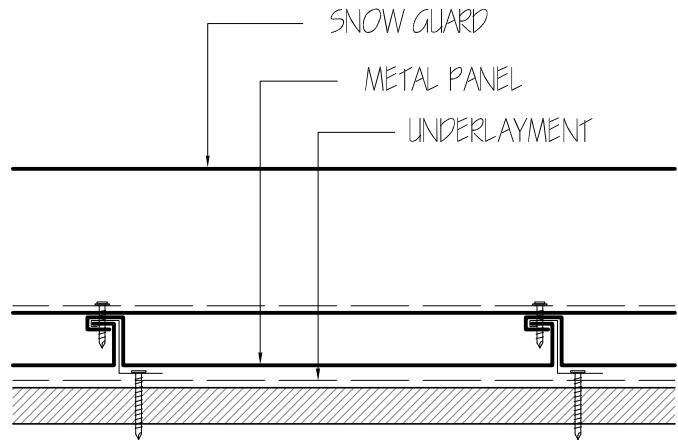

2 **CROSS SECTION**
NTS

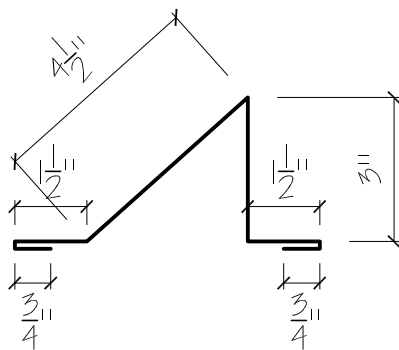

3 **SNOW GUARD DETAIL**
NTS

CAUTION:
THE INSTALLATION OF THE ABOVE SNOW GUARD SYSTEM DOES NOT ALLEVIATE THE BUILDING OWNER, BUILDING MANAGER OR TENANT FROM PHYSICALLY REMOVING DANGEROUS CONDITIONS SUCH AS EXCESSIVE SNOW ACCUMULATION AT CORNICES, ICICLES ETC. FROM THE ROOF AND PERIMETER SURFACES AS REQUIRED

* TO BE ENGINEERED FOR DRAG LOAD (ALL DIMENSIONS ARE APPROX. ONLY)

LAM METAL CONTRACTING LTD.			6962 Buller Avenue, Burnaby BC V5J 4S3 Phone: 604-430-3233 Fax: 604-430-2028	
PROJECT: SNOW GUARD DETAILS			LOCATION:	
REVISION	DESCRIPTION	DATE	SCALE: NTS	DRAWING NO.: SGD-01
			DATE: 16-Jan-07	
			DRAWN BY: VT	
			All Dimensions To Be Verified On Site	