


1 OUTSIDE CORNER DETAIL  
NTS

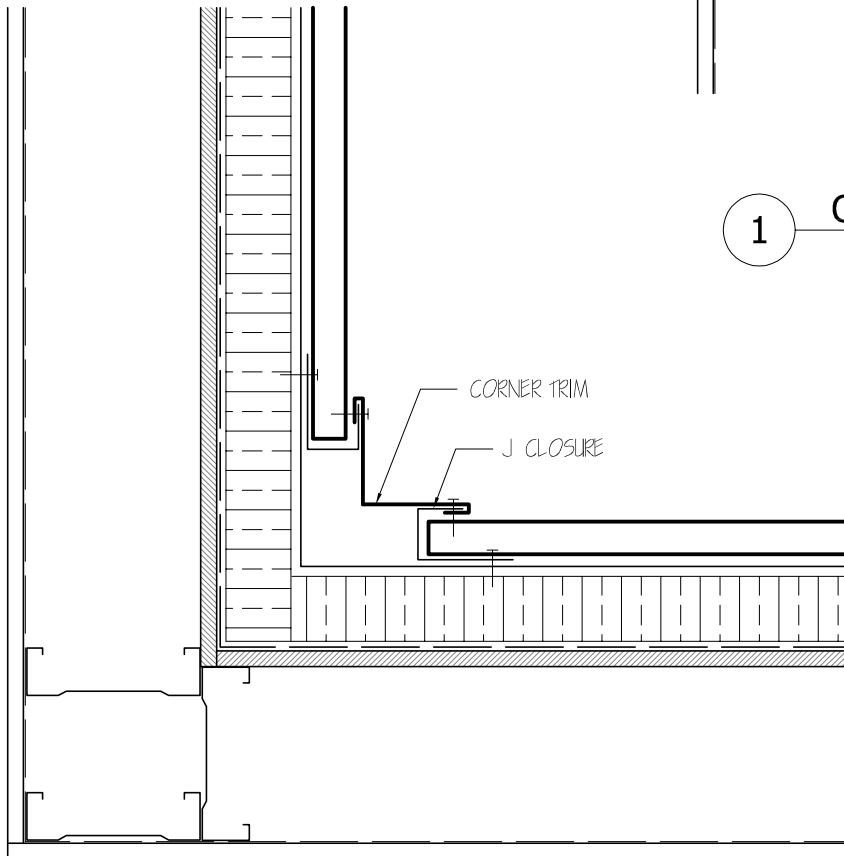

2 INSIDE CORNER DETAIL  
NTS

**LAM METAL CONTRACTING LTD.**

6962 Buller Avenue, Burnaby BC V5J 4S3  
Phone: 604-430-3233 Fax: 604-430-2028

PROJECT:

LOCATION:

| REVISION | DESCRIPTION | DATE |
|----------|-------------|------|
|          |             |      |
|          |             |      |
|          |             |      |

SCALE: NTS  
DATE: 18-Jan-07  
DRAWN BY: VT  
All Dimensions To Be Verified On Site

DRAWING NO.:

**CNR-01**