


HORIZONTAL METAL CLADDING
 VERTICAL HAT BAR
 3" INSULATION
 3" HORIZONTAL Z GIRT
 A/V BARRIER MEMNRANE
 SHEATHING BOARD
 STUDS FRAMING
 SHEATHING BOARD

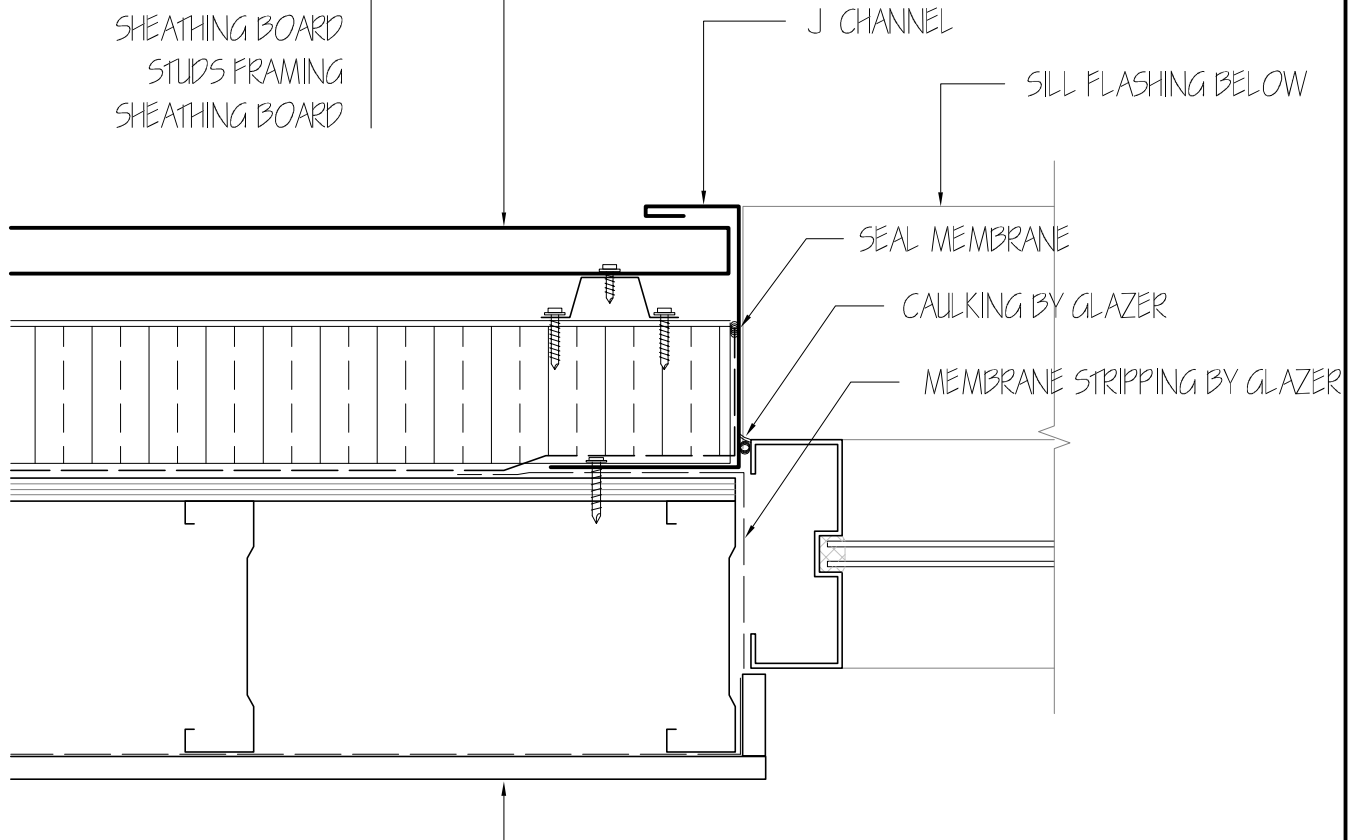

4 WINDOW JAMB DETAIL
 NTS

LAM METAL CONTRACTING LTD.			6962 Buller Avenue, Burnaby BC V5J 4S3 Phone: 604-430-3233 Fax: 604-430-2028	
PROJECT:			LOCATION:	
REVISION	DESCRIPTION	DATE	SCALE: NTS	DRAWING NO: JMB-01
			DATE: 18-Jan-07	
			DRAWN BY: VT	
			All Dimensions To Be Verified On Site	