


**3** HORIZONTAL JOINT DETAIL  
NTS

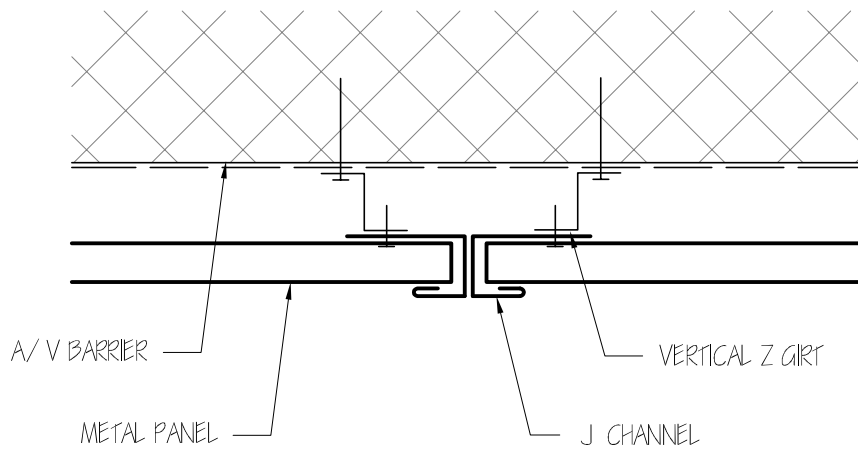

**4** HORIZONTAL JOINT DETAIL  
NTS

<b>LAM METAL CONTRACTING LTD.</b>			6962 Buller Avenue, Burnaby BC V5J 4S3 Phone: 604-430-3233 Fax: 604-430-2028	
PROJECT:			LOCATION:	
REVISION	DESCRIPTION	DATE	SCALE: NTS	DRAWING NO.: <b>JON-02</b>
			DATE: 18-Jan-07	
			DRAWN BY: VT	
			All Dimensions To Be Verified On Site	