




REVEAL SOFFIT PANEL

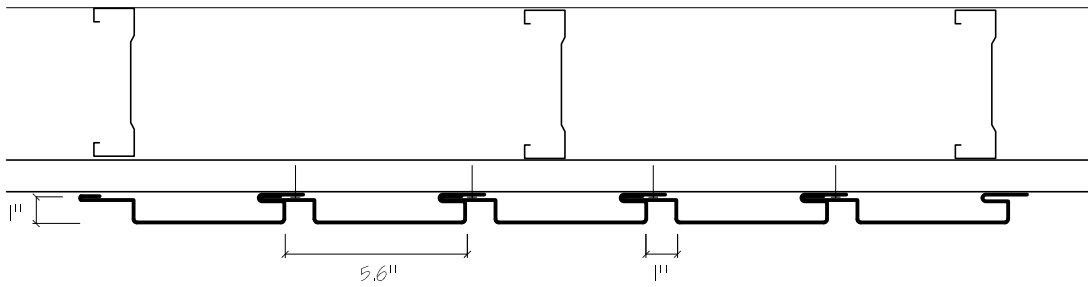

1 SECTION
NTS

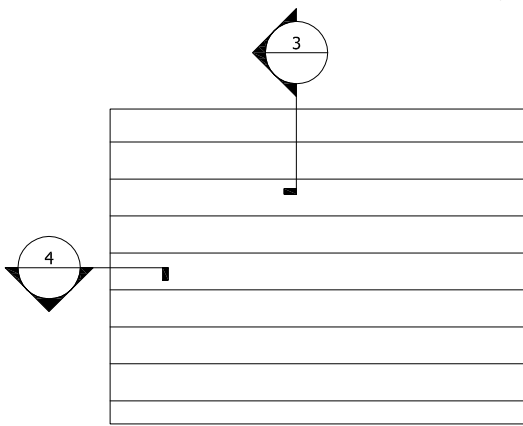


2 SOFFIT LAYOUT - PLAN
NTS

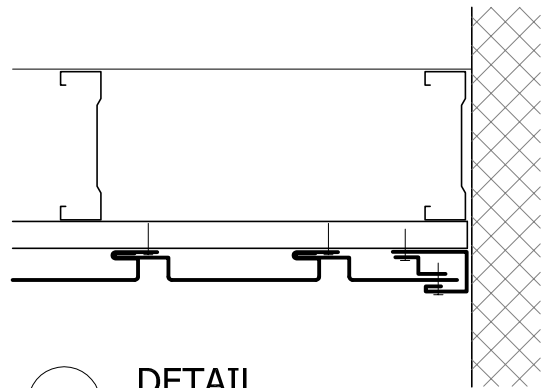


3 DETAIL
NTS

ADJUSTABLE PANEL WIDTH FROM 4" TO 11"

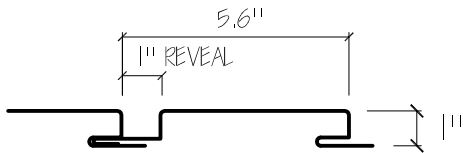

5 PANEL PROFILE
NTS

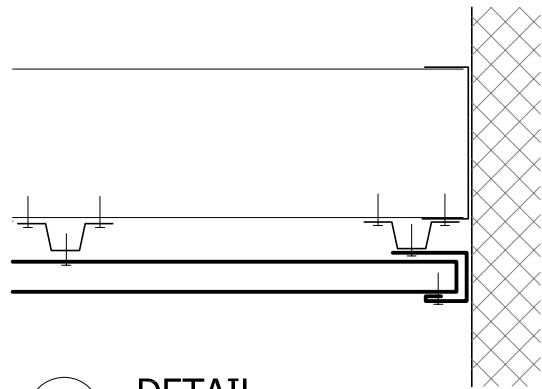

4 DETAIL
NTS

* PROFILE IS AVAILABLE IN 22GA. & 24GA.

* THIS IS A TYPICAL SOFFIT DETAIL; IT WILL BE MODIFIED ACCORDING TO PROJECT SPECIFICATION.

LAM METAL CONTRACTING LTD.

6962 Buller Avenue, Burnaby BC V5J 4S3
Phone: 604-430-3233 Fax: 604-430-2028

PROJECT: MINI-PLANK SOFFIT DETAILS

LOCATION: LOCATION:

REVISION	DESCRIPTION	DATE	SCALE: NTS	DRAWING NO.:
			DATE: 18-Jan-07	SOF-01
			DRAWN BY: VT	
			All Dimensions To Be Verified On Site	